


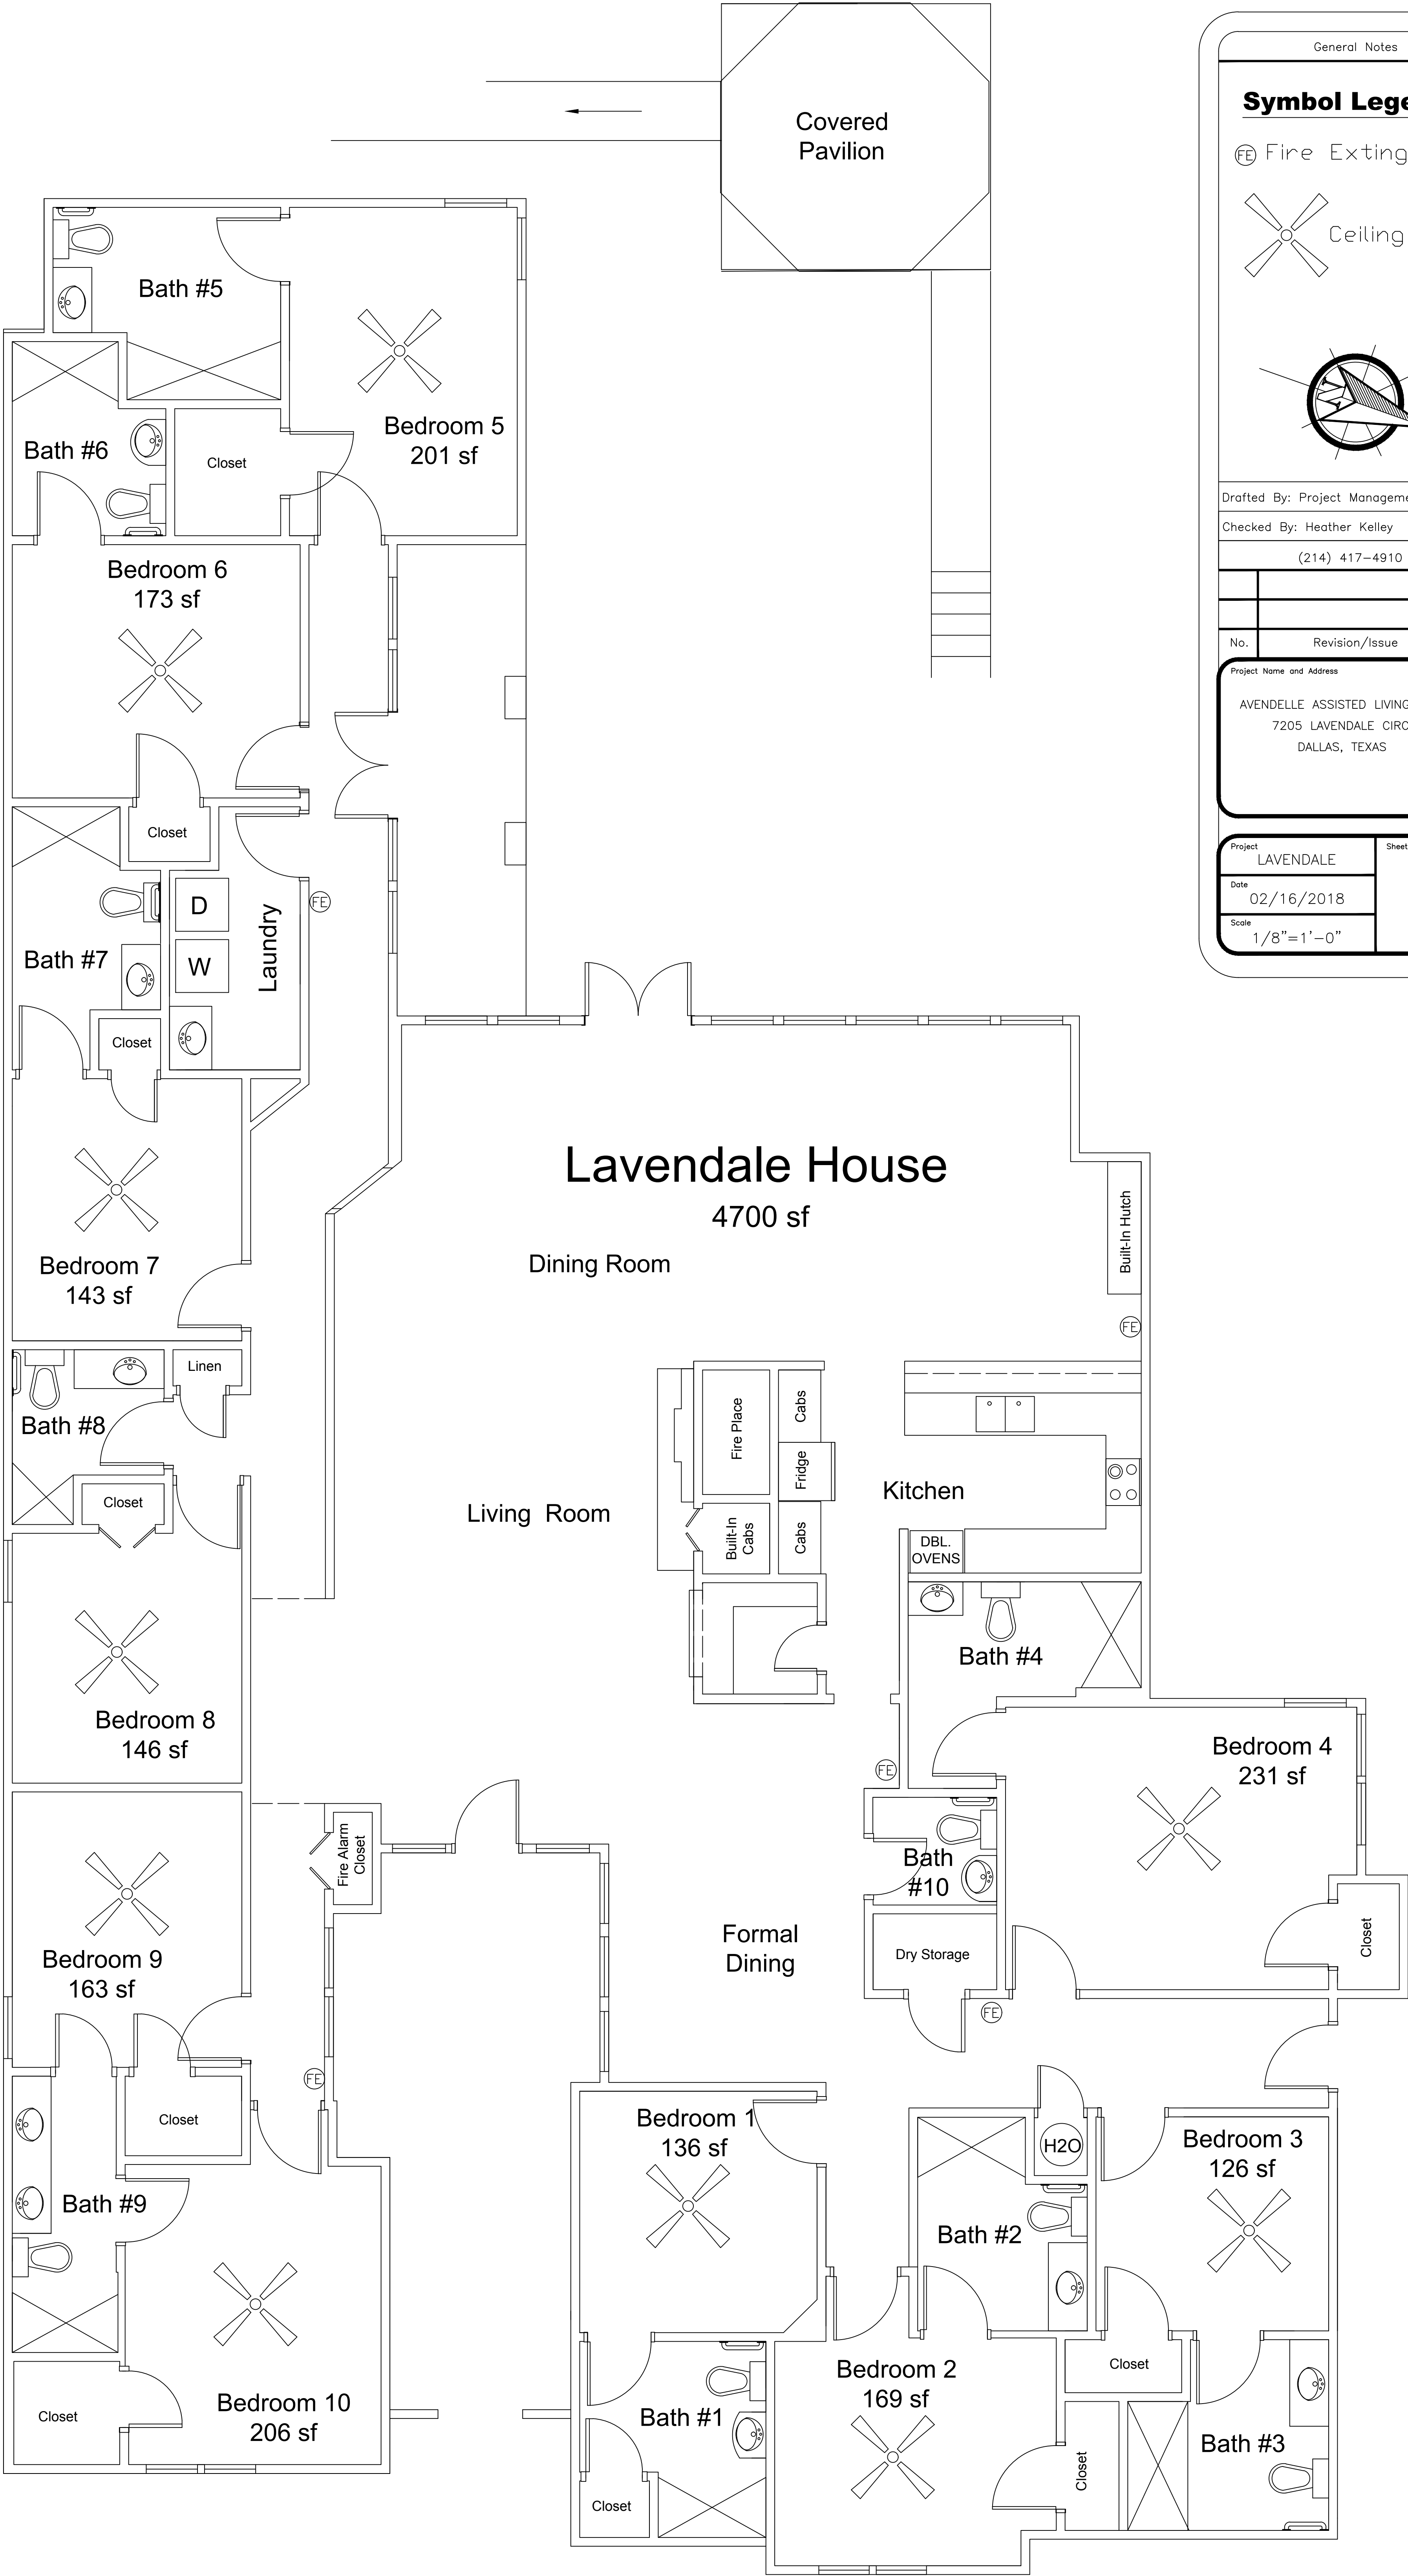


General Notes

Symbol Legend:

FE Fire Extinguisher

Ceiling Fan

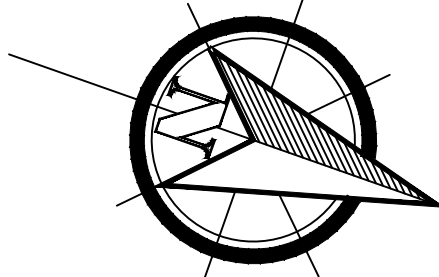

Drafted By: Project Management Services

Checked By: Heather Kelley

(214) 417-4910

Project Name and Address

AVENDELLE ASSISTED LIVING CENTER
7205 LAVENDALE CIRCLE
DALLAS, TEXAS

Project LAVENDALE

Date 02/16/2018

Scale 1/8"=1'-0"

Sheet

1